

CONCRETE REGLET &
COUNTERFLASHING

CROWN
SHEET METAL &
SKYLIGHTS, INC.

License No. 452887
855 Stanton Rd, Ste 100
Burlingame, CA 94010
steve@crownsheetmetal.com
T: (650) 490-9140
F: (650) 490-9149

REVISIONS:

SHEET TITLE


DATE:


PROJECT NUMBER:

SCALE UON: (NTS)

DRAWN BY: SRL

SHEET NUMBER

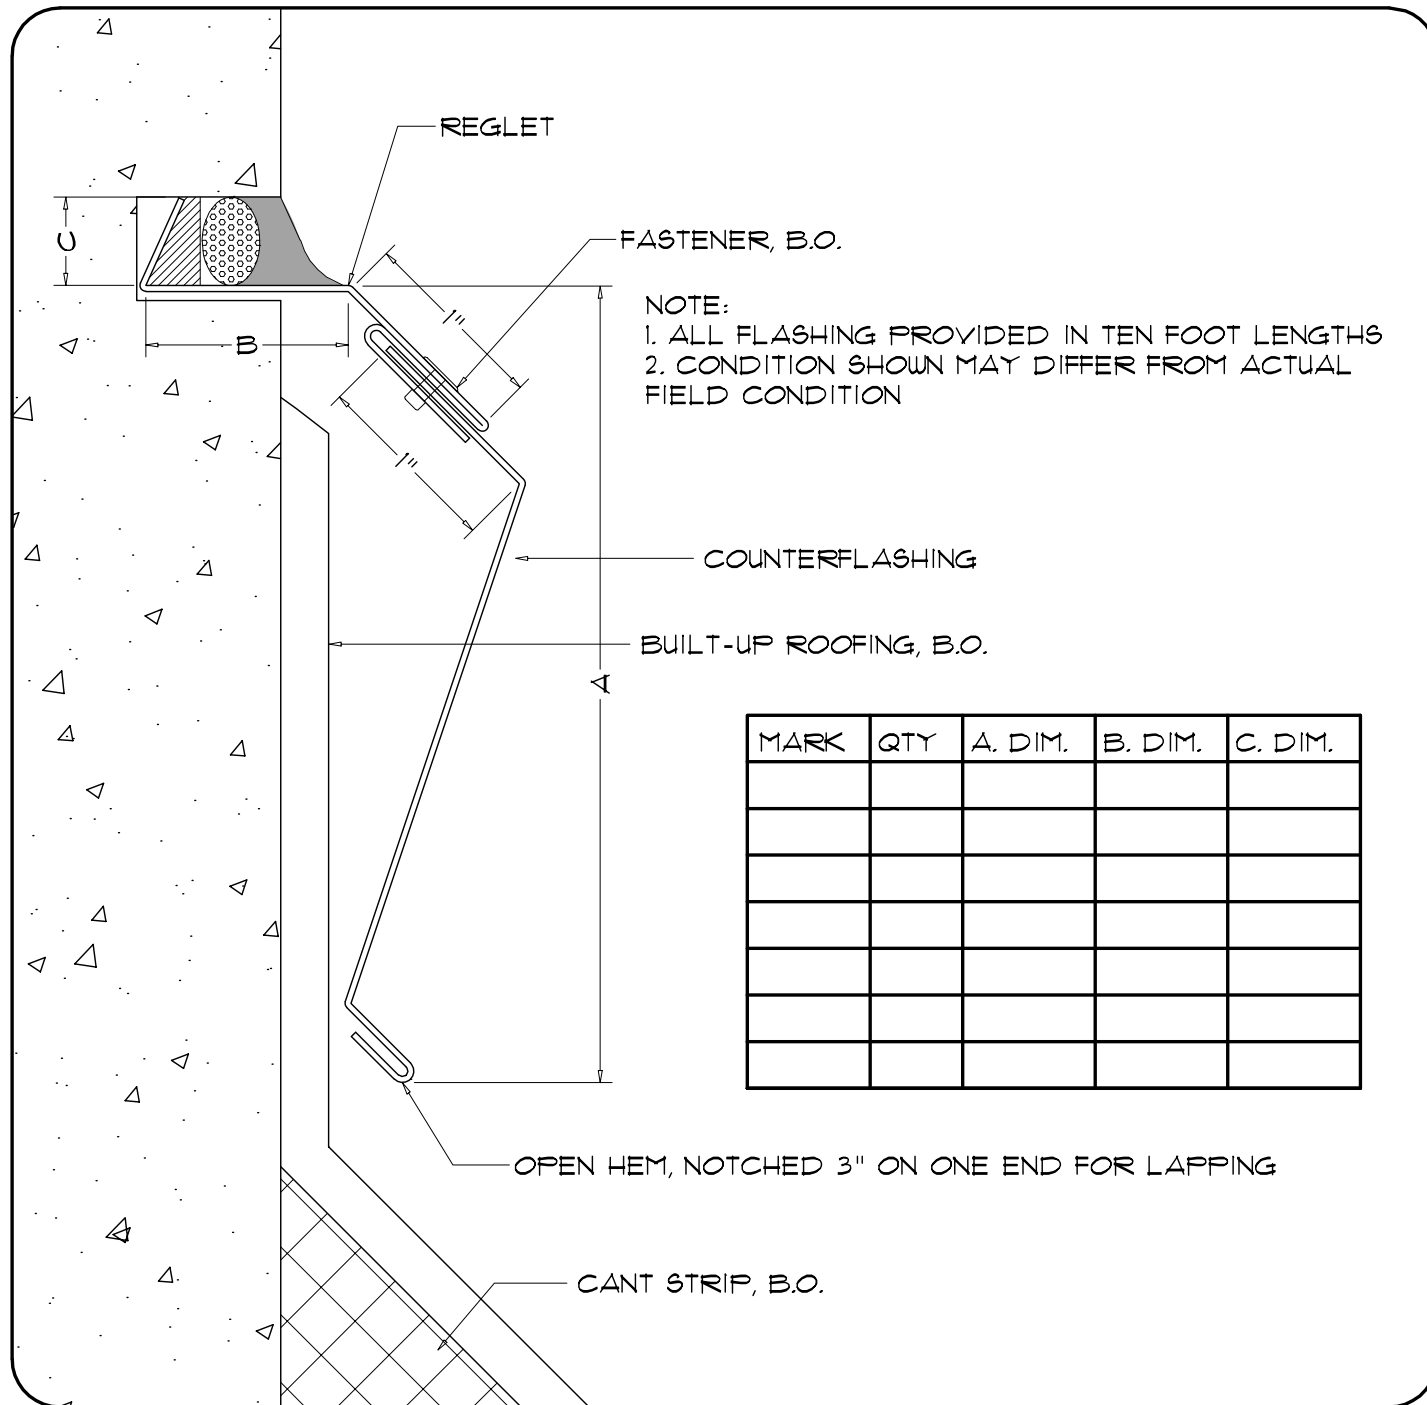

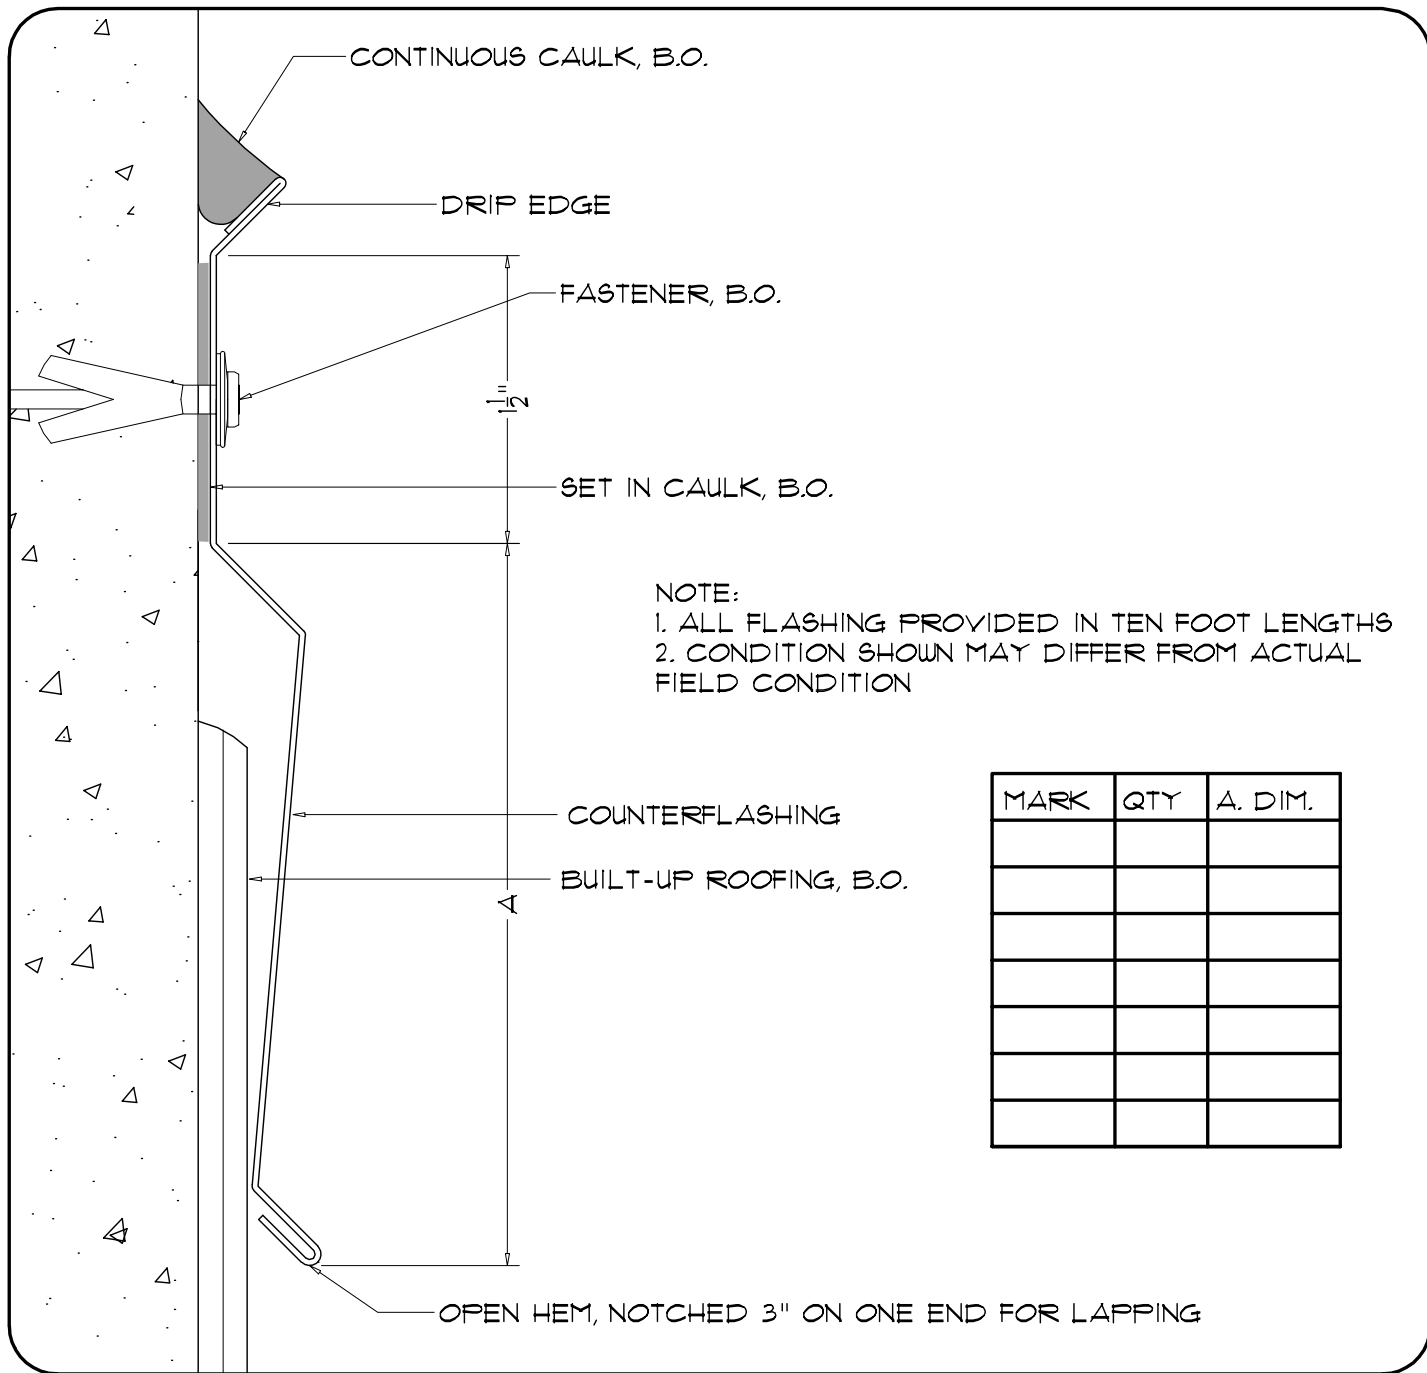

CONTINUOUS CAULK, B.O.

DRIP EDGE

FASTENER, B.O.

1/2"

SET IN CAULK, B.O.

NOTE:
 1. ALL FLASHING PROVIDED IN TEN FOOT LENGTHS
 2. CONDITION SHOWN MAY DIFFER FROM ACTUAL FIELD CONDITION

COUNTERFLASHING

BUILT-UP ROOFING, B.O.

A

OPEN HEM, NOTCHED 3" ON ONE END FOR LAPPING

MARK	QTY	A. DIM.

SURFACE MOUNTED COUNTERFLASHING

CROWN
 SHEET METAL &
 SKYLIGHTS, INC.
 License No. 452887
 855 Stanton Rd, Ste 100
 Burlingame, CA 94010
 steve@crownsheetmetal.com
 T: (650) 490-9140
 F: (650) 490-9149

REVISIONS:

SHEET TITLE


DATE:

PROJECT NUMBER:

SCALE UON: (NTS)

DRAWN BY: SRL

SHEET NUMBER

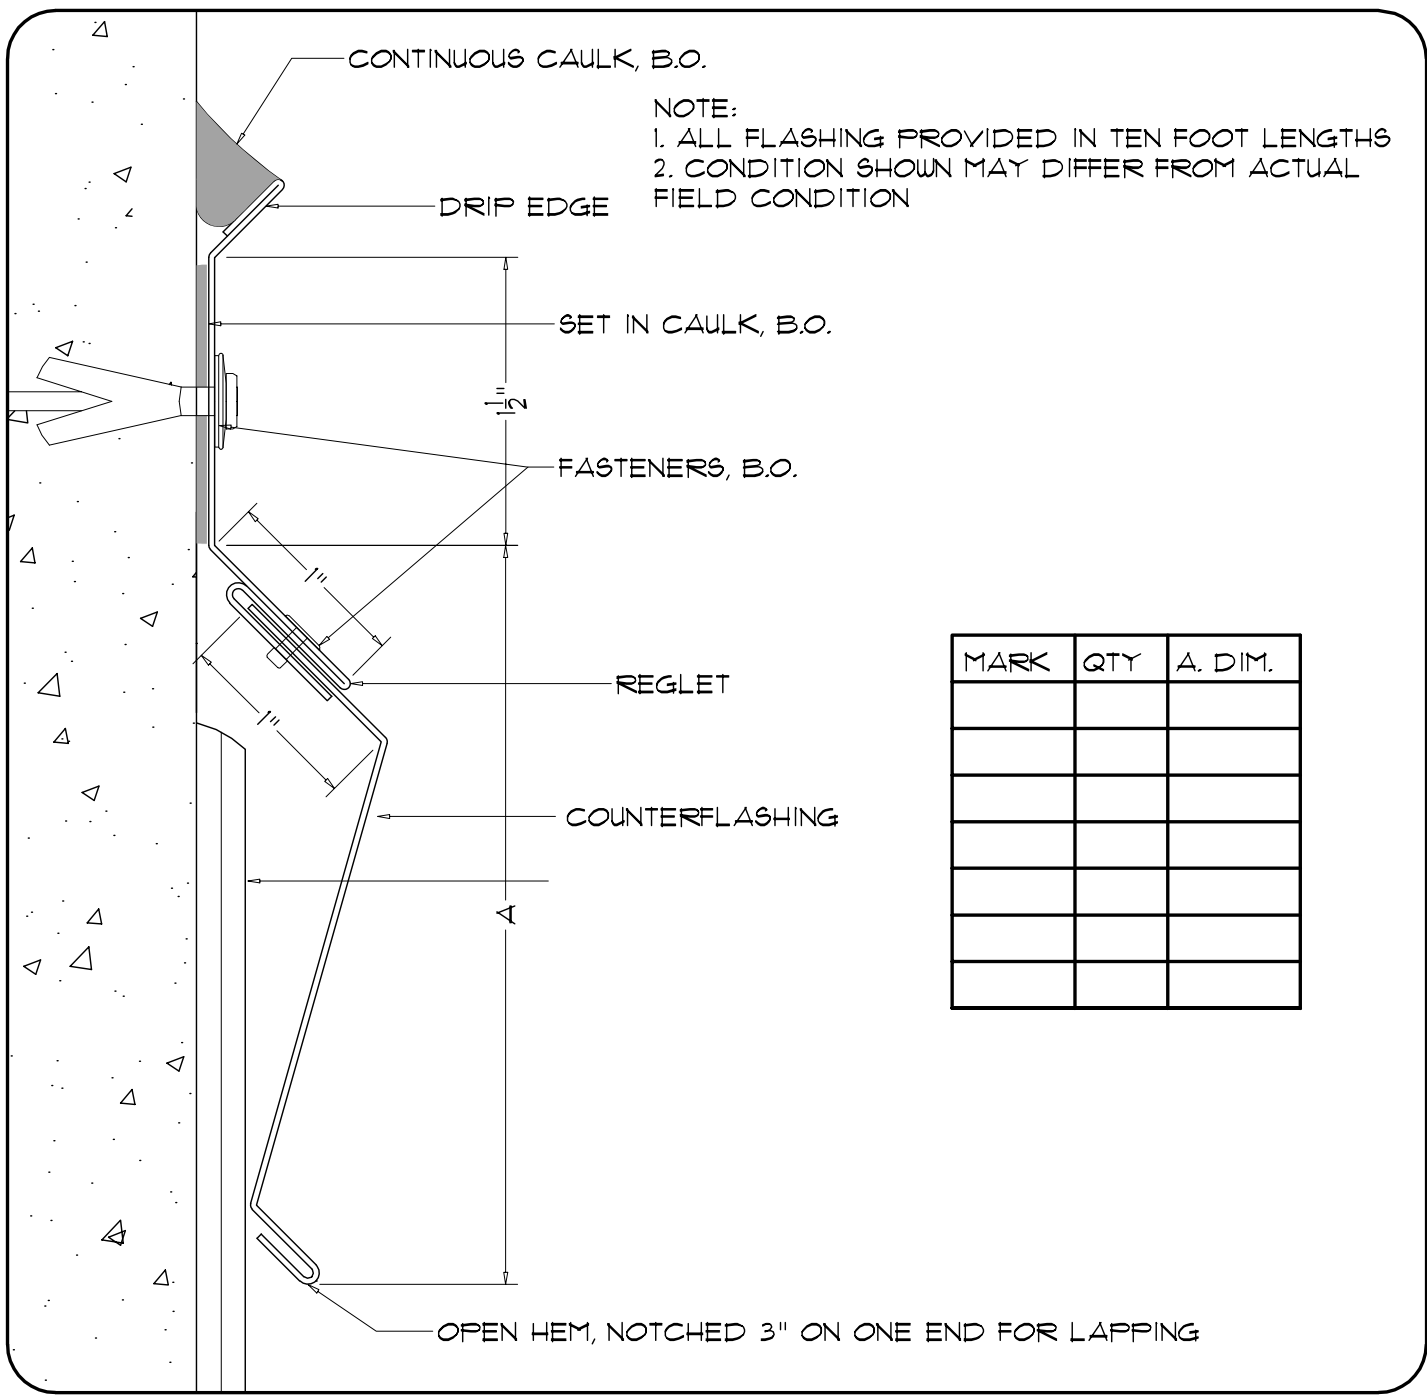

NOTE:
 1. ALL FLASHING PROVIDED IN TEN FOOT LENGTHS
 2. CONDITION SHOWN MAY DIFFER FROM ACTUAL FIELD CONDITION

MARK	QTY	A. DIM.

SURFACE MOUNTED
 REGLET &
 COUNTERFLASHING

CROWN
 SHEET METAL &
 SKYLIGHTS, INC.
 License No. 452887
 855 Stanton Rd, Ste 100
 Burlingame, CA 94010
 steve@crownsheetmetal.com
 T: (650) 490-9140
 F: (650) 490-9149

REVISIONS:

SHEET TITLE

DATE:

PROJECT NUMBER:

SCALE UON: (NTS)

DRAWN BY: SRL

SHEET NUMBER